

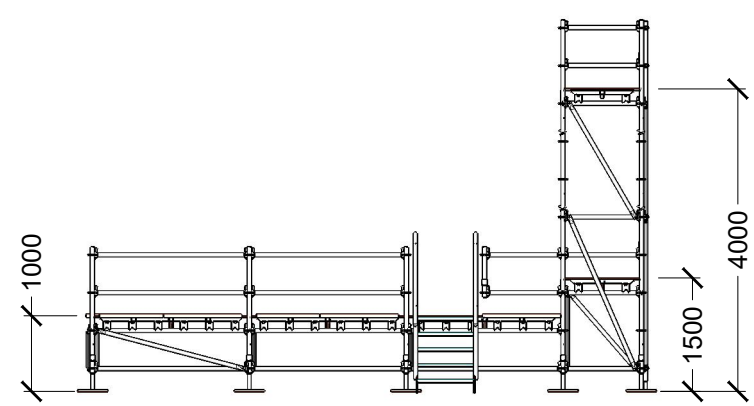
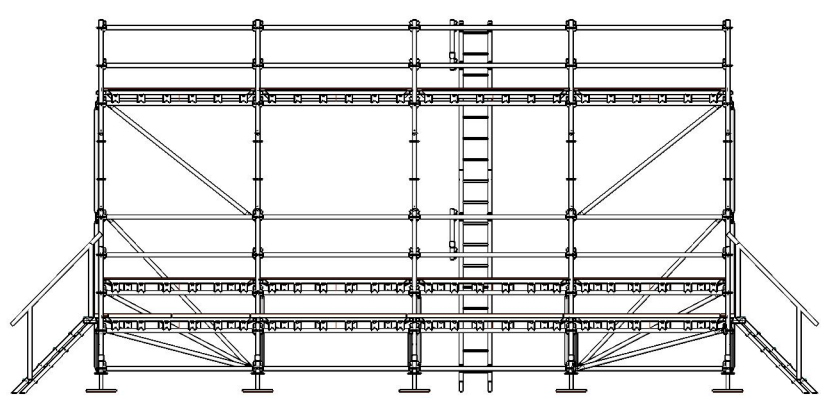
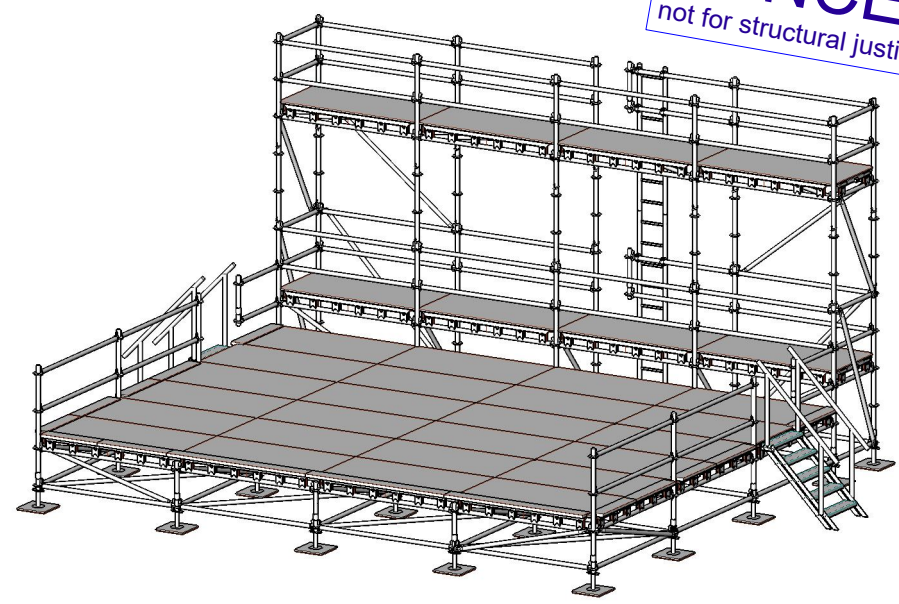


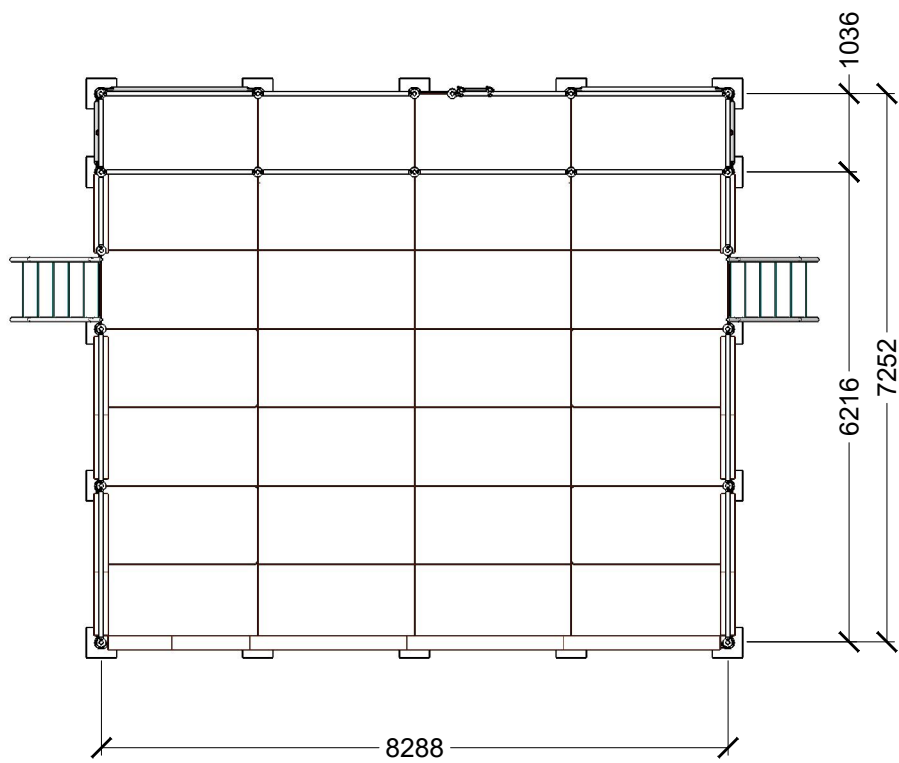

Page name: A4 - Werktekening	Date: 9-apr-21
Drawn by: PdR	Scale: 1:100.0
Number: 1210158	Units: mm
City / Venue: CITY	
E-mail: info@gigantinternational.com	Phone: +31 (0) 497 51 7771

Podium Theaterhuis
Stage (V1.0)


CONCEPT
not for structural justification

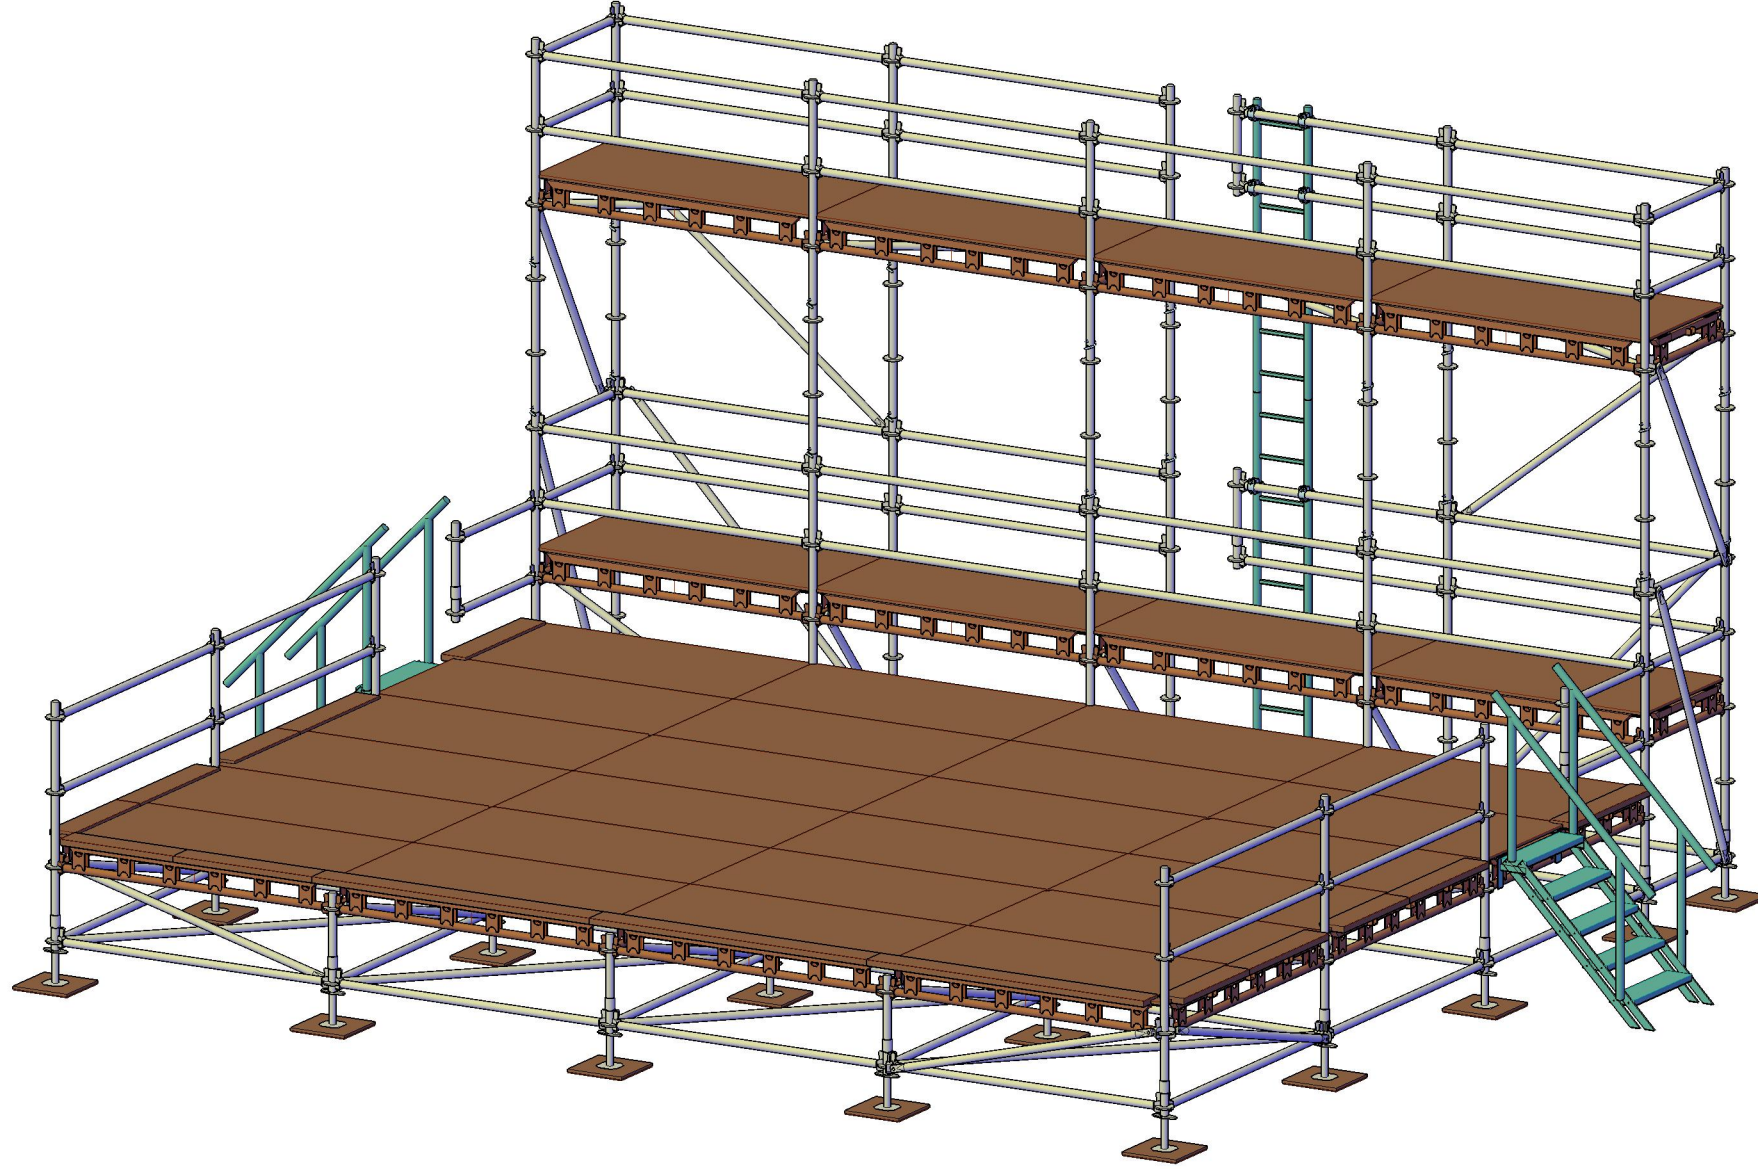

Page name: A4 - View	Date: 9-apr-21
Drawn by: PdR	Scale: 1:48.9
Number: 1210158	Units: mm
City / Venue: CITY	
E-mail: info@gigantinternational.com	Phone: +31 (0) 497 51 7771

Podium Theaterhuis
Stage (V1.0)

CONCEPT
not for structural justification

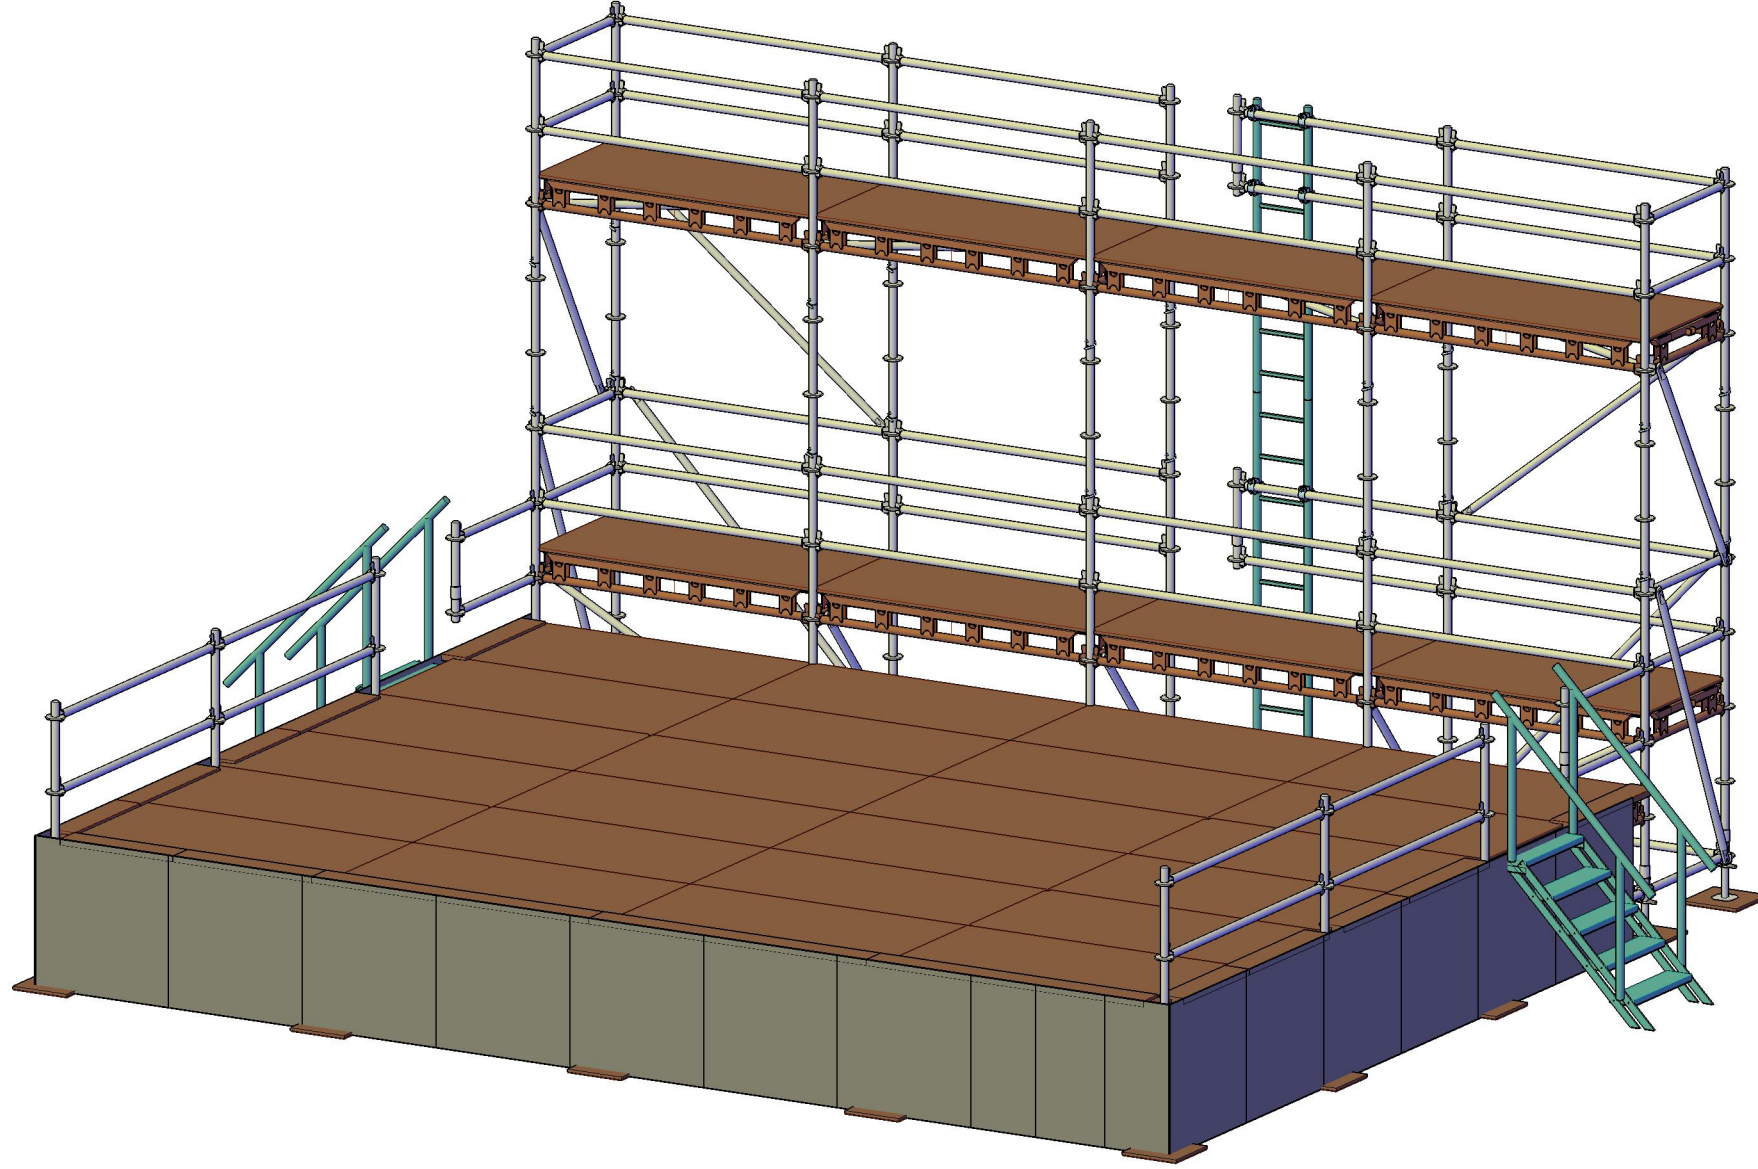

Page name: A4 - View (2)
Date: 9-apr-21
Drawn by: PdR
Scale: 1:48.9
Number: 1210158
Units: mm
City / Venue: CITY
E-mail: info@gigantinternational.com
Phone: +31 (0) 497 51 7771

Podium Theaterhuis
Stage (V1.0)